


UNIT 005 FLOOR PLAN LAYOUT - Scale 1:100

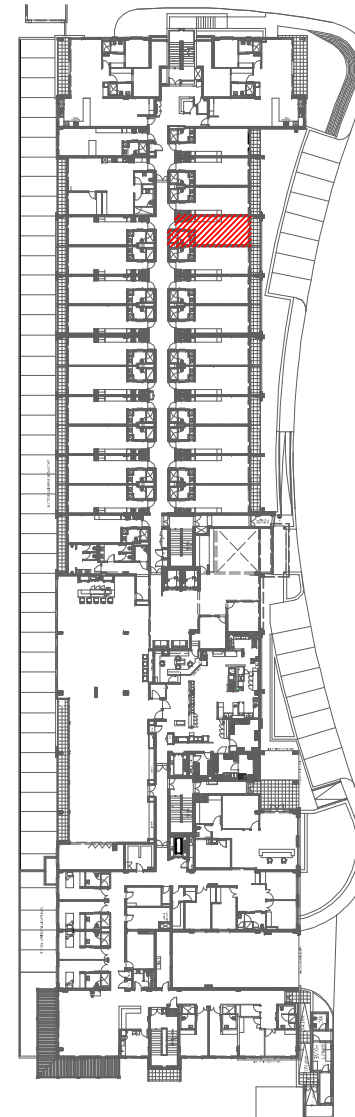

TIJGERZICHT GROUND FLOOR MASTER PLAN

UNIT 005 - TIJGERZICHT - AREA SCHEDULE	
UNIT SIZE (Sectional title area):	36.37m ²
STOEP SIZE (Sectional title area):	5.23m ²
TOTAL SECTIONAL TITLE AREA:	41.60m ²

B1

PROJECT DESCRIPTION:

DE PLATTEKLOOF RETIREMENT ESTATE
ARUN Properties, Erf 24698

DRAWING DESCRIPTION:

INTERIOR LAYOUT: UNIT 005 TIJGERZICHT



ARCHITECTS AND TOWN PLANNERS

First Floor • La Gratitude Office Building
97 Dorp Street • Stellenbosch 7600
tel (021) 861 3800
fax (021) 882 8025
e-mail: stel@tv3.co.za
web: www.tv3.co.za

DRAWN:

CHECKED:

DATE:

DRAWING No.:

CB (ST 1233)

Kalla Smit (SACAP 6256)

06.06.2017 | SCALE/SHEET SIZE:

NTS/A4

R2858-A-TIJ-009

REVISION:

-