


UNIT 013 FLOOR PLAN LAYOUT - Scale 1:100

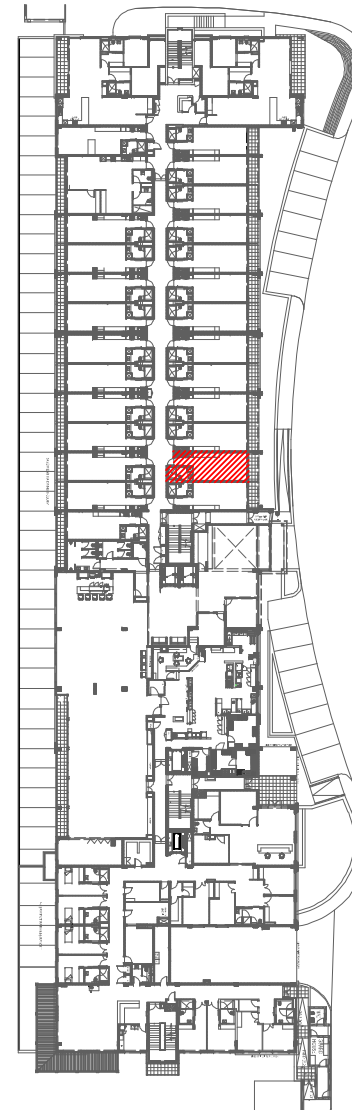

TIJGERZICHT GROUND FLOOR MASTER PLAN

UNIT 013 - TIJGERZICHT - AREA SCHEDULE	
UNIT SIZE (Sectional title area):	36.37m <sup>2</sup>
STOEP SIZE (Sectional title area):	5.23m <sup>2</sup>
TOTAL SECTIONAL TITLE AREA:	41.60m <sup>2</sup>

**B1**

PROJECT DESCRIPTION:

DE PLATTEKLOOF RETIREMENT ESTATE  
ARUN Properties, Erf 24698

DRAWING DESCRIPTION:

INTERIOR LAYOUT: UNIT 013 TIJGERZICHT



ARCHITECTS AND TOWN PLANNERS

First Floor • La Gratitude Office Building  
97 Dorp Street • Stellenbosch 7600  
tel (021) 861 3800  
fax (021) 882 8025  
e-mail: stel@tv3.co.za  
web: www.tv3.co.za

DRAWN:

CB (ST 1233)

CHECKED:

Kalla Smit (SACAP 6256)

DATE:

06.06.2017

SCALE/SHEET SIZE:

NTS/A4

DRAWING No.:

**R2858-A-TIJ-025**

REVISION:

-