



UNIT 021 - TIJGERZICHT - AREA SCHEDULE	
UNIT SIZE (Sectional title area):	40.31m ²
STOEP SIZE (Sectional title area):	5.78m ²
TOTAL SECTIONAL TITLE AREA:	46.09m ²

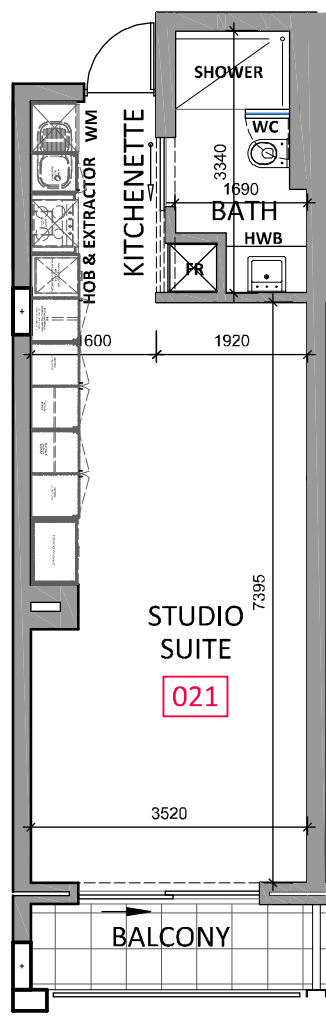

UNIT 021 FLOOR PLAN LAYOUT - Scale 1:100

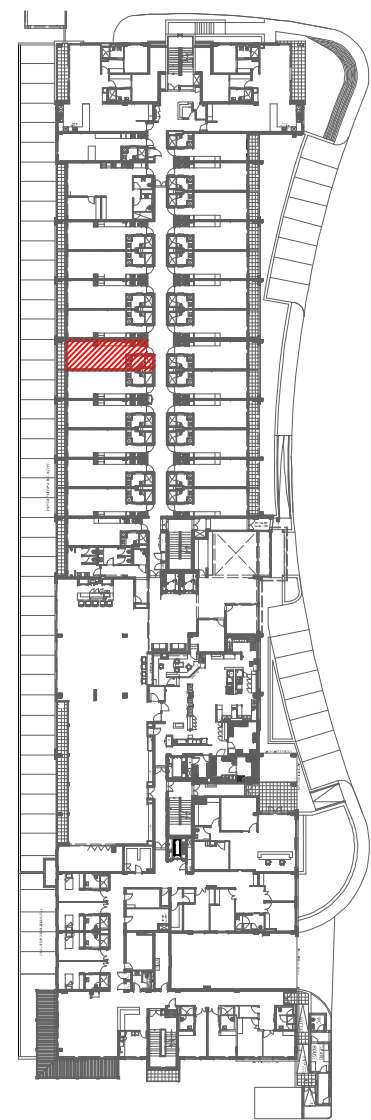

TIJGERZICHT GROUND FLOOR MASTER PLAN

B1

PROJECT DESCRIPTION:
DE PLATTEKLOOF RETIREMENT ESTATE
 ARUN Properties, Erf 24698

DRAWING DESCRIPTION:
INTERIOR LAYOUT: UNIT 021 TIJGERZICHT



ARCHITECTS AND TOWN PLANNERS

First Floor • La Gratitude Office Building
 97 Dorp Street • Stellenbosch 7600
 tel (021) 861 3800
 fax (021) 882 8025
 e-mail: stel@tv3.co.za
 web: www.tv3.co.za

DRAWN: **CB (ST 1233)**
 CHECKED: **Kalla Smit (SACAP 6256)**
 DATE: **06.06.2017** | SCALE/SHEET SIZE: **NTS/A4**
 DRAWING No.: **R2858-A-TIJ-041**
 REVISION: **-**