



UNIT 067 - TIJGERZICHT - AREA SCHEDULE	
UNIT SIZE (Sectional title area):	71.94m <sup>2</sup>
STOEP SIZE (Sectional title area):	5.81m <sup>2</sup>
TOTAL SECTIONAL TITLE AREA:	77.75m <sup>2</sup>

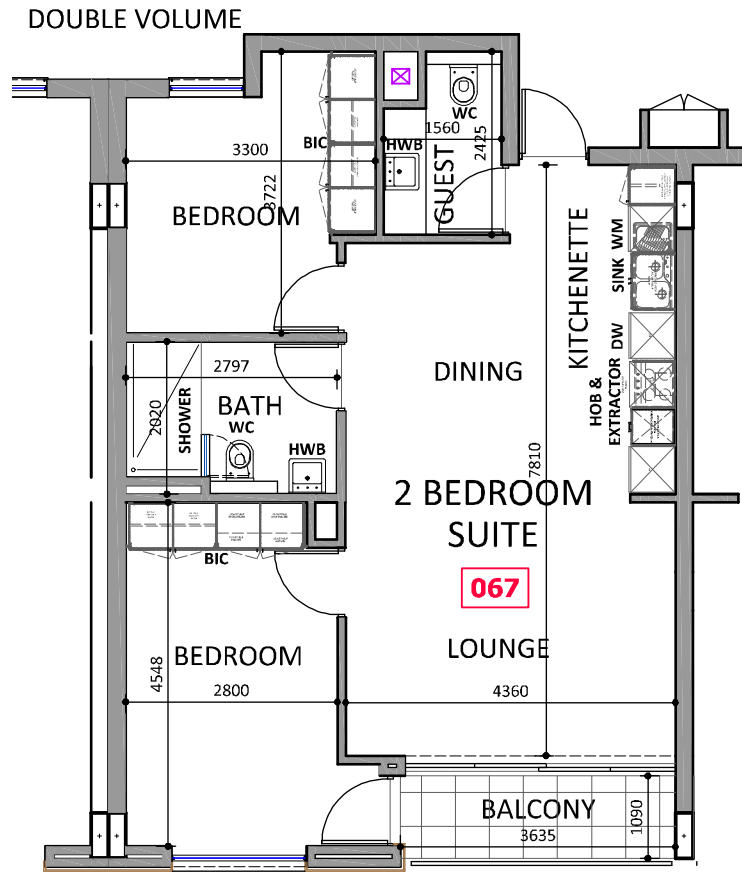

UNIT 067 FIRST FLOOR PLAN LAYOUT - Scale 1:100

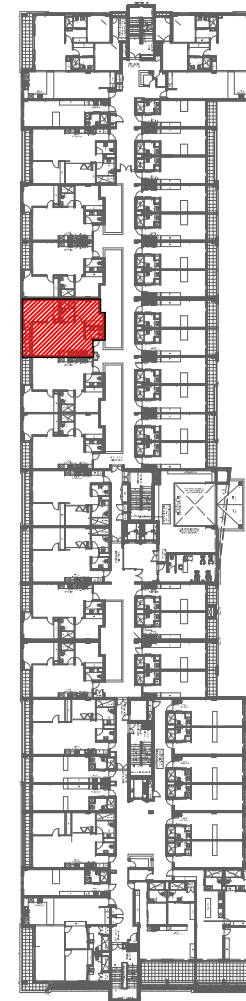

TIJGERZICHT FIRST FLOOR MASTER PLAN

**B1**

PROJECT DESCRIPTION:

DE PLATTEKLOOF RETIREMENT ESTATE  
ARUN Properties, Erf 24698

DRAWING DESCRIPTION:

INTERIOR LAYOUT: UNIT 067 TIJGERZICHT



ARCHITECTS AND TOWN PLANNERS

First Floor • La Gratitude Office Building  
97 Dorp Street • Stellenbosch 7600  
tel (021) 861 3800  
fax (021) 882 8025  
e-mail: stel@tv3.co.za  
web: www.tv3.co.za

DRAWN:

CB (ST 1233)

CHECKED:

Kalla Smit (SACAP 6256)

DATE:

12.06.2017 | SCALE/SHEET SIZE: NTS/A4

DRAWING No.:

**R2858-A-TIJ-133**

REVISION:

-