



| | |
|--|---------------------|
| UNIT 068 - TIJGERZICHT - AREA SCHEDULE | |
| UNIT SIZE (Sectional title area): | 71.94m ² |
| STOEP SIZE (Sectional title area): | 5.81m ² |
| TOTAL SECTIONAL TITLE AREA: | 77.75m ² |

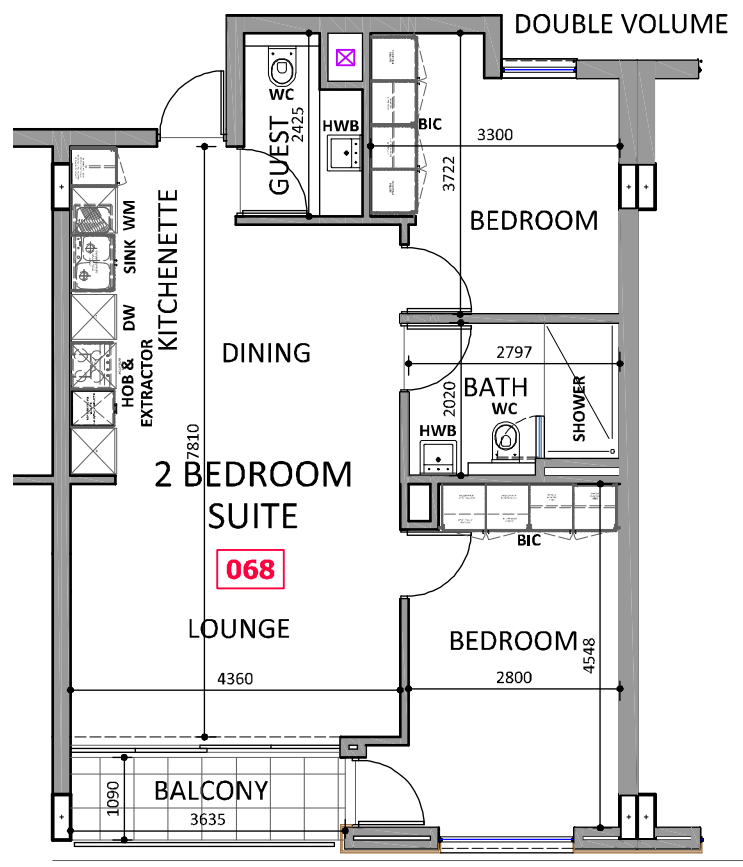

UNIT 068 FIRST FLOOR PLAN LAYOUT - Scale 1:100

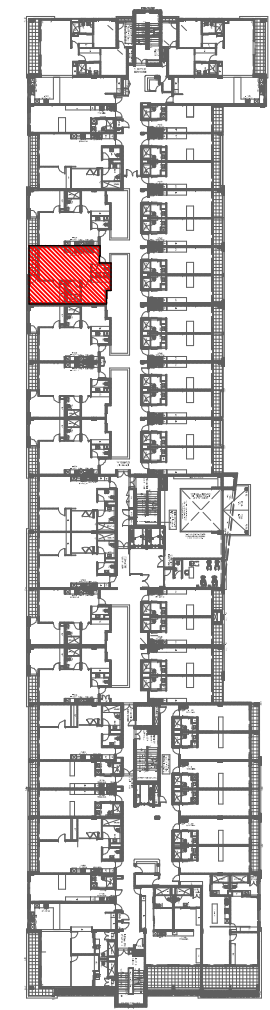

TIJGERZICHT FIRST FLOOR MASTER PLAN

B1

PROJECT DESCRIPTION:
DE PLATTEKLOOF RETIREMENT ESTATE
 ARUN Properties, Erf 24698

DRAWING DESCRIPTION:
INTERIOR LAYOUT: UNIT 068 TIJGERZICHT



First Floor • La Gratitude Office Building
 97 Dorp Street • Stellenbosch 7600
 tel (021) 861 3800
 fax (021) 882 8025
 e-mail: stel@tv3.co.za
 web: www.tv3.co.za

DRAWN: **CB (ST 1233)**
 CHECKED: **Kalla Smit (SACAP 6256)**
 DATE: **12.06.2017** | SCALE/SHEET SIZE: **NTS/A4**
 DRAWING No.: **R2858-A-TIJ-135**
 REVISION: **-**