



UNIT 069 - TIJGERZICHT - AREA SCHEDULE	
UNIT SIZE (Sectional title area):	70.80m <sup>2</sup>
STOEP SIZE (Sectional title area):	5.81m <sup>2</sup>
TOTAL SECTIONAL TITLE AREA:	76.61m <sup>2</sup>

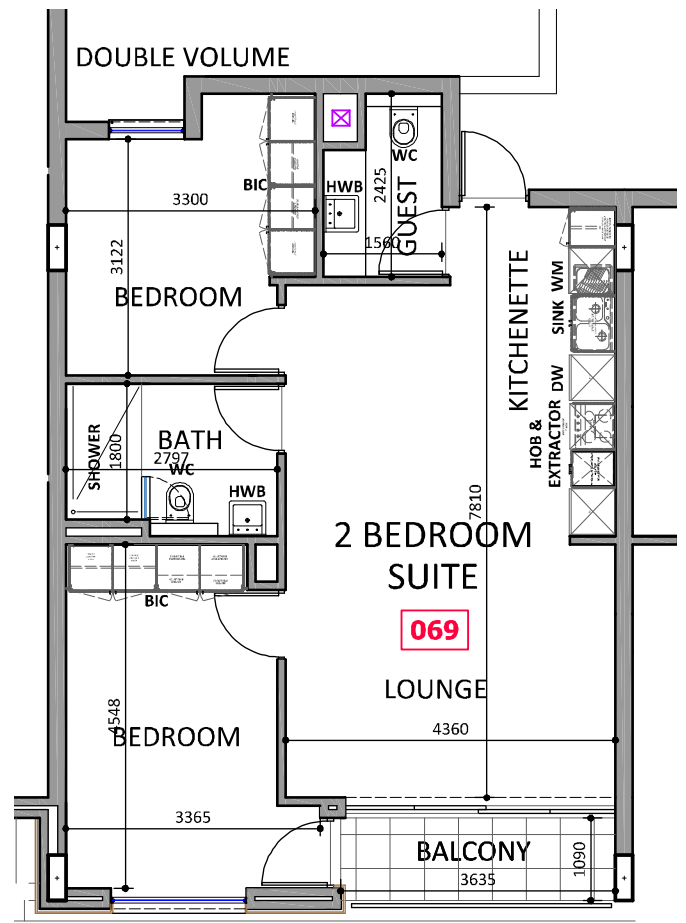

UNIT 069 FIRST FLOOR PLAN LAYOUT - Scale 1:100

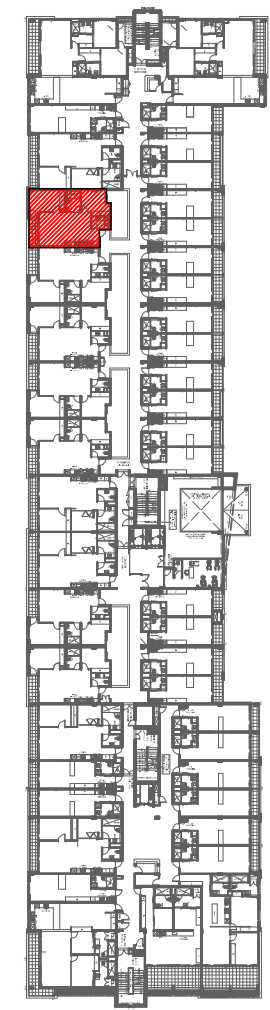

TIJGERZICHT FIRST FLOOR MASTER PLAN

**B1**

PROJECT DESCRIPTION:  
 DE PLATTEKLOOF RETIREMENT ESTATE  
 ARUN Properties, Erf 24698

DRAWING DESCRIPTION:  
**INTERIOR LAYOUT: UNIT 069 TIJGERZICHT**



First Floor • La Gratitude Office Building  
 97 Dorp Street • Stellenbosch 7600  
 tel (021) 861 3800  
 fax (021) 882 8025  
 e-mail: stel@tv3.co.za  
 web: www.tv3.co.za

ARCHITECTS AND TOWN PLANNERS

DRAWN: CB (ST 1233)  
 CHECKED: Kalla Smit (SACAP 6256)  
 DATE: 12.06.2017 | SCALE/SHEET SIZE: NTS/A4  
 DRAWING No.: **R2858-A-TIJ-137**  
 REVISION: -