


LEBENSTIJN - UNIT 221 - AREA SCHEDULE	
UNIT SIZE (Sectional title area):	70,52m <sup>2</sup>
BALCONY SIZE (Sectional title area):	6,13m <sup>2</sup>
TOTAL SECTIONAL TITLE AREA:	76,65m <sup>2</sup>

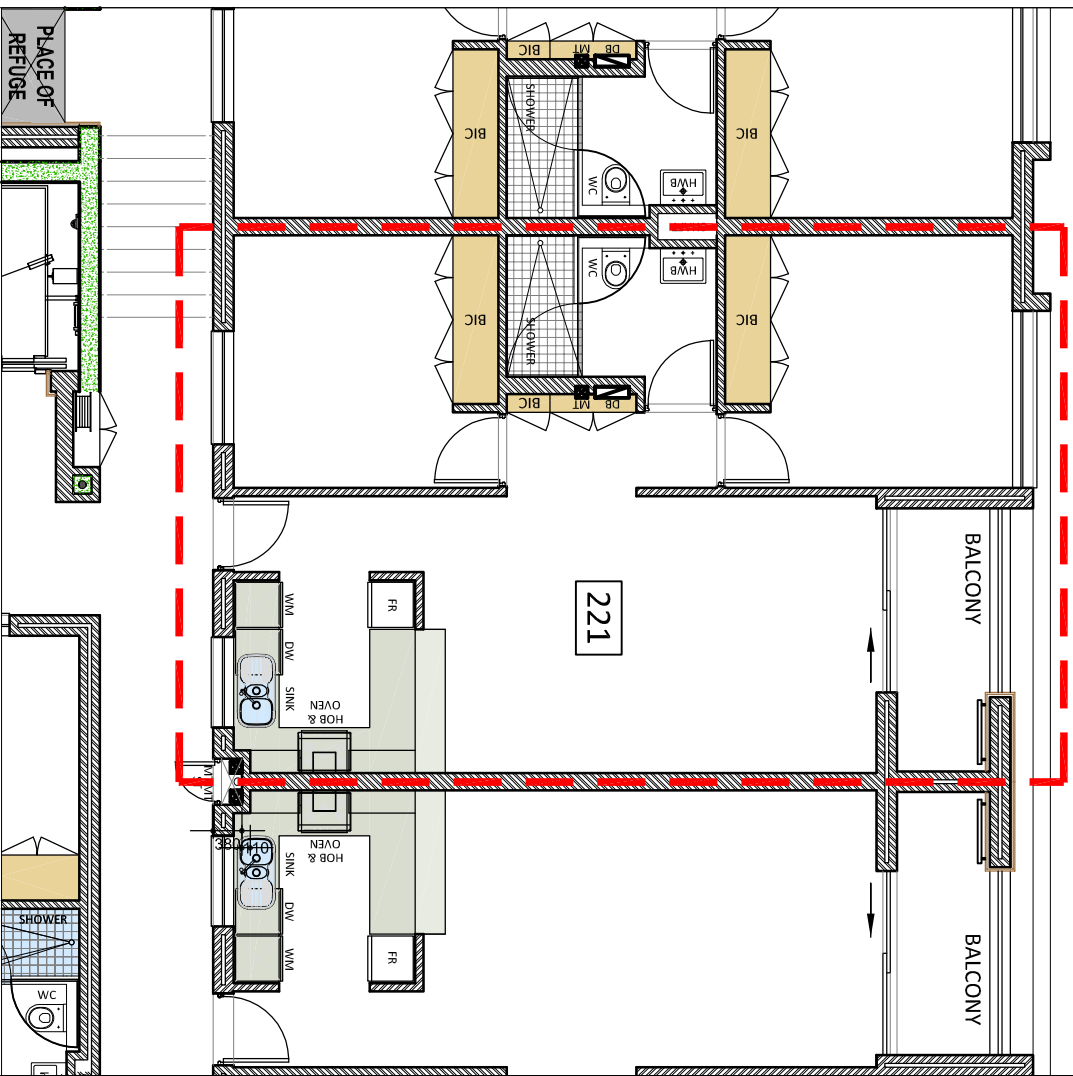

UNIT FLOOR PLAN LAYOUT - Scale 1:100



LEBENSTIJN FIRST FLOOR MASTER PLAN - Scale 1:500

**B1**

PROJECT DESCRIPTION:  
**DE PLATTEKLOOF RETIREMENT ESTATE**  
 ARUN Properties, Erf 24698  
 DRAWING DESCRIPTION:  
**LEBENSTIJN - UNIT 221 - FLOOR PLAN**

**tv3**  
 ARCHITECTS AND TOWN PLANNERS

First Floor • La Gratitude Office Building  
 97 Dorp Street • Stellenbosch 7600

tel: (021) 861 3800  
 fax: (021) 882 8025  
 e-mail: [stv@tv3.co.za](mailto:stv@tv3.co.za)  
 web: [www.tv3.co.za](http://www.tv3.co.za)

DRAWN: **Kobus Louw (SACAP 24694972)**  
 CHECKED: **Kalla Smit (SACAP 6256)**  
 DATE: **2017-05-30** | SCALE/SHEET SIZE:  
 DRAWING No.: **R2858/A/LBS-021**

REVISION:  
**A**