


LEBENSTIJN - UNIT 222 - AREA SCHEDULE	
UNIT SIZE (Sectional title area):	74.10m ²
BALCONY SIZE (Sectional title area):	6.13m ²
TOTAL SECTIONAL TITLE AREA:	80.23m ²

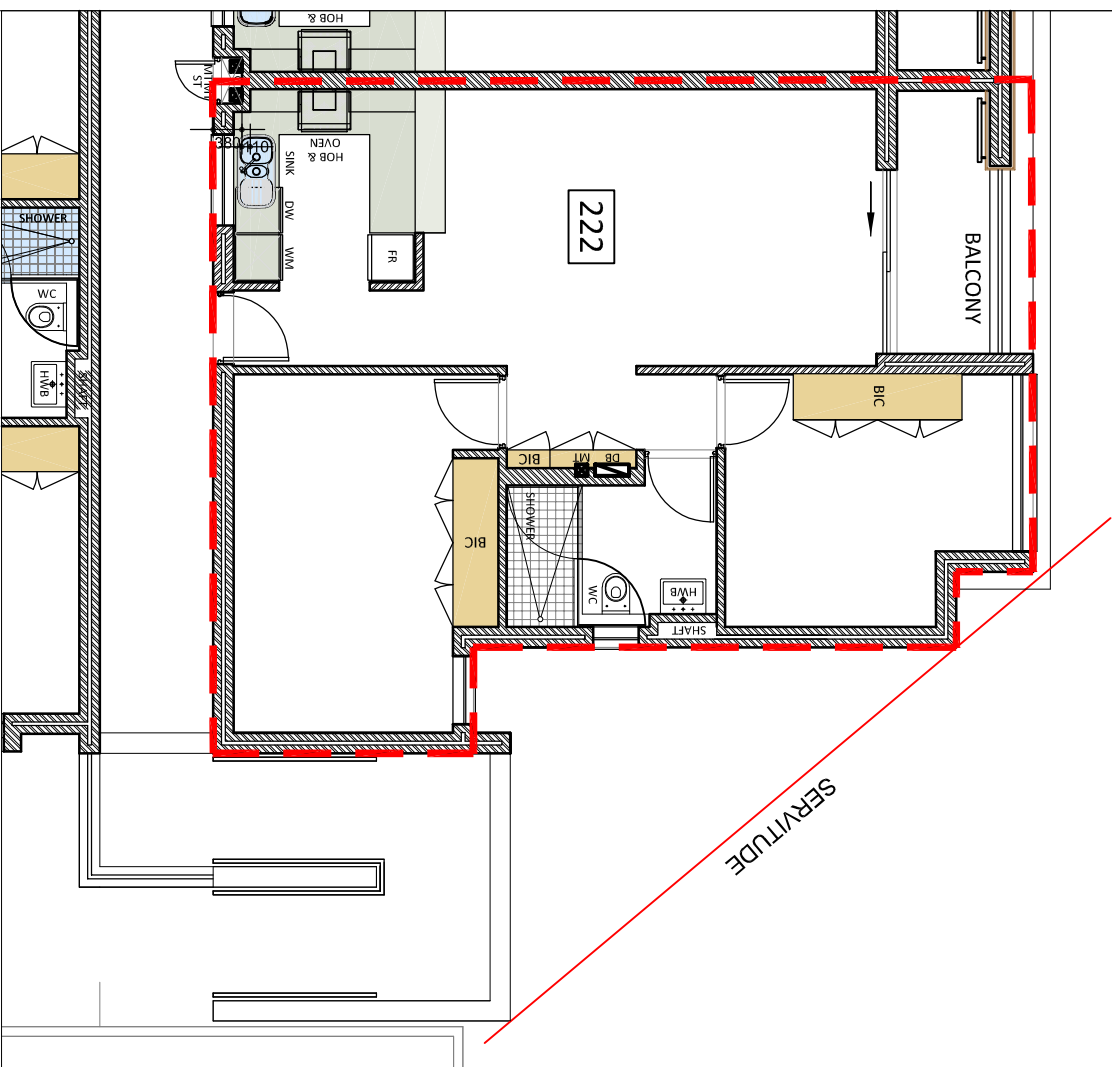

UNIT FLOOR PLAN LAYOUT - Scale 1:100




LEBENSTIJN FIRST FLOOR PLAN

LEBENSTIJN FIRST FLOOR MASTER PLAN - Scale 1:500

B1

PROJECT DESCRIPTION:
DE PLATTEKLOOF RETIREMENT ESTATE
 ARUN Properties, Erf 24698
 DRAWING DESCRIPTION:
LEBENSTIJN - UNIT 222 - FLOOR PLAN

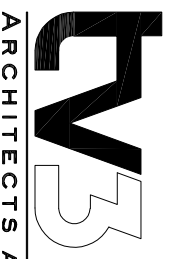

First Floor • La Gratitude Office Building
 97 Dorp Street • Stellenbosch 7600
 tel (021) 861 3800
 fax (021) 882 8025
 e-mail: stv@bv3.co.za
 web: www.tv3.co.za

DRAWN: **Kobus Louw (SACAP 24694972)**
 CHECKED: **Kalla Smit (SACAP 6256)**
 DATE: **2017-05-30** | SCALE/SHEET SIZE:
 DRAWING No.: **R2858/A/LBS-022**

NTS/A4
 REVISION:
A