



LEBENSTUJN - UNIT 223 - AREA SCHEDULE	
UNIT SIZE (Sectional title area):	70,62m ²
BALCONY SIZE (Sectional title area):	6,13m ²
TOTAL SECTIONAL TITLE AREA:	76,75m ²

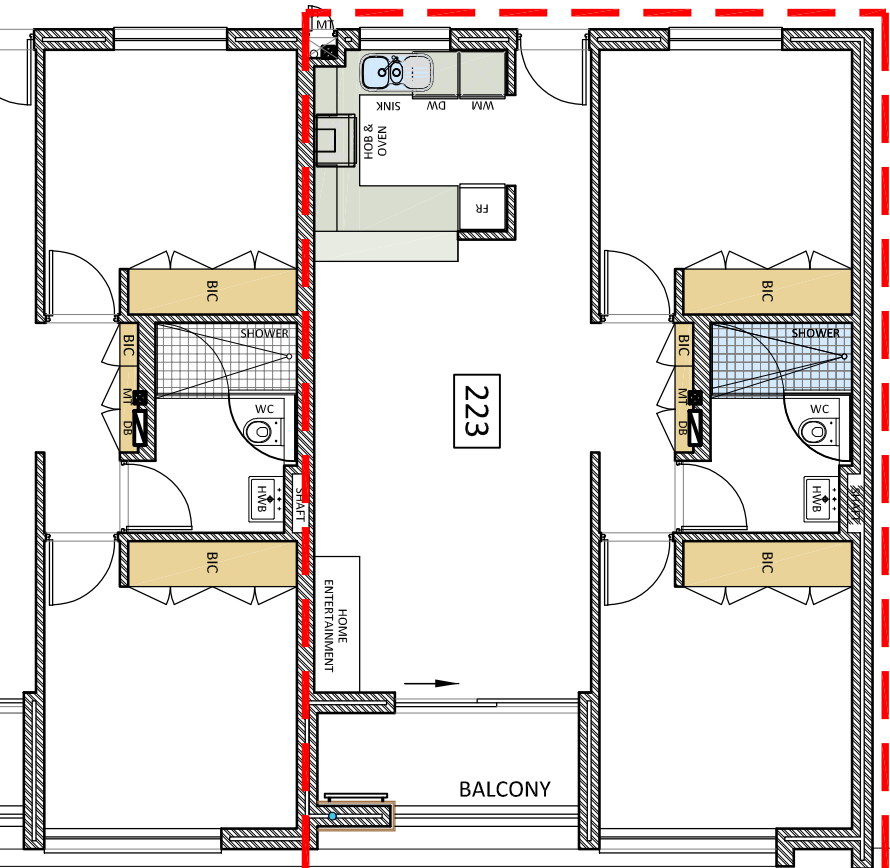

UNIT FLOOR PLAN LAYOUT - Scale 1:100

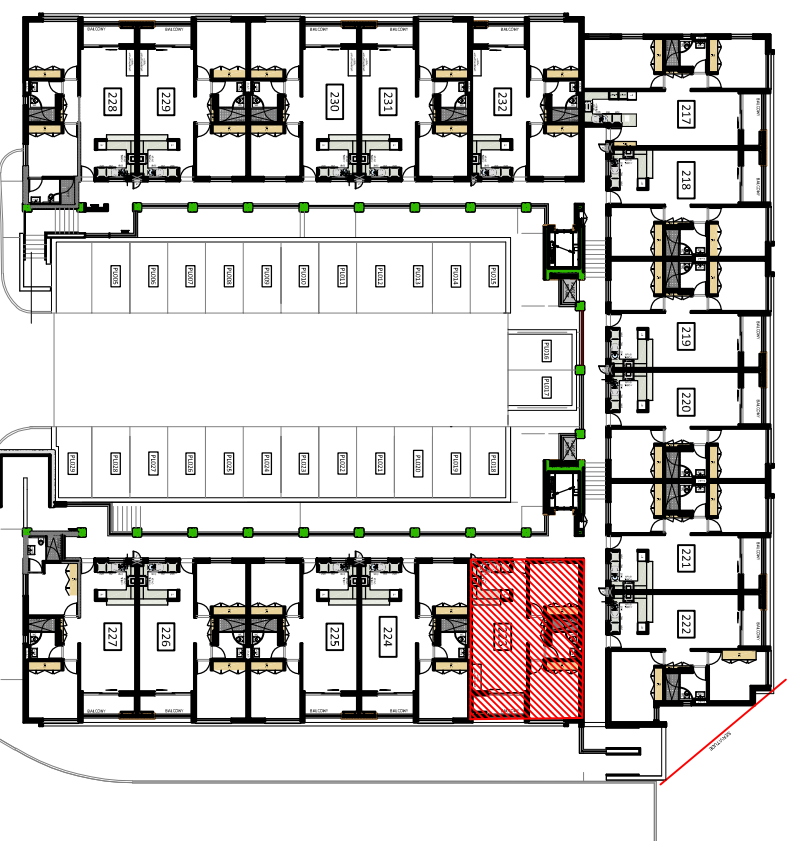

LEBENSTUJN
FIRST FLOOR PLAN

LEBENSTUJN FIRST FLOOR MASTER PLAN - Scale 1:500

B1

PROJECT DESCRIPTION:

DE PLATTEKLOOF RETIREMENT ESTATE

ARUN Properties, Erf 24698

DRAWING DESCRIPTION:

LEBENSTUJN - UNIT 223 - FLOOR PLAN



ARCHITECTS AND TOWN PLANNERS

First Floor • La Gratitude Office Building
97 Doop Street • Stellenbosch 7600

tel: (021) 861 3800
fax: (021) 882 8025
e-mail: stn@bv3.co.za
web: www.bv3.co.za

DRAWN:

Kobus Louw (SACAP 24694972)

CHECKED:

Kalla Smit (SACAP 6256)

DATE:

2017-05-30 | SCALE/SHEET SIZE:

DRAWING No.:

R2858/A/LBS-023

NTS/A4
REVISION:

A