


|                                       |                     |
|---------------------------------------|---------------------|
| LEBENSTUJN - UNIT 230 - AREA SCHEDULE | 70.52m <sup>2</sup> |
| UNIT SIZE (Sectional title area):     | 6.13m <sup>2</sup>  |
| BALCONY SIZE (Sectional title area):  | 76.65m <sup>2</sup> |
| TOTAL SECTIONAL TITLE AREA:           |                     |

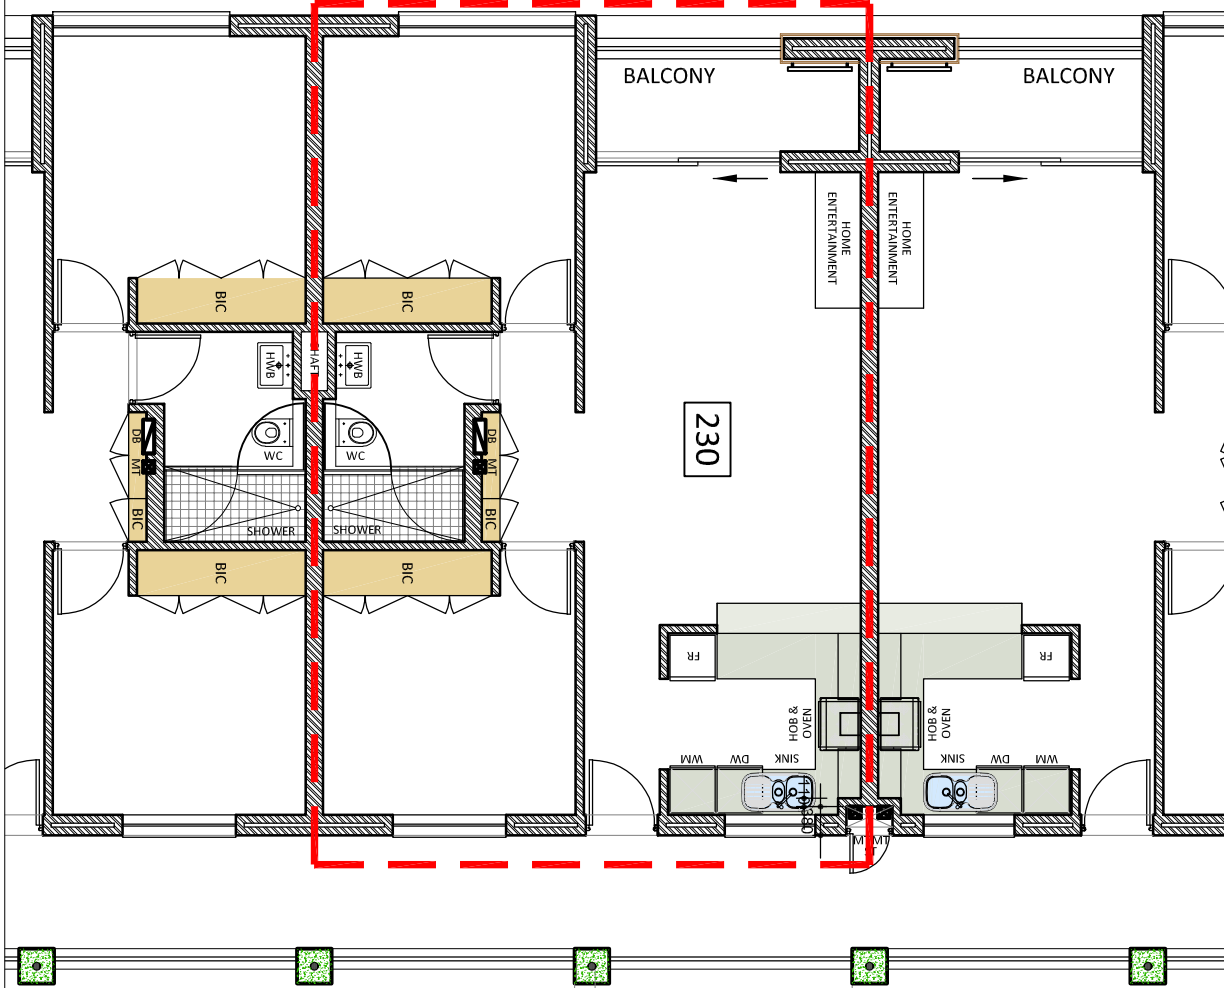

UNIT FLOOR PLAN LAYOUT - Scale 1:100




LEBENSTUJN FIRST FLOOR PLAN

LEBENSTUJN FIRST FLOOR MASTER PLAN - Scale 1:500

**B1**

PROJECT DESCRIPTION:  
**DE PLATTEKLOOF RETIREMENT ESTATE**  
 ARUN Properties, Erf 24698  
 DRAWING DESCRIPTION:  
**LEBENSTUJN - UNIT 230 - FLOOR PLAN**

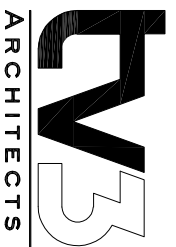

First Floor • La Gratitude Office Building  
 97 Dorp Street • Stellenbosch 7600  
 tel (021) 861 3800  
 fax (021) 882 8025  
 e-mail: stel@fv3.co.za  
 web: www.fv3.co.za

DRAWN: **Kobus Louw (SACAP 24694972)**  
 CHECKED: **Kalla Smit (SACAP 6256)**  
 DATE: **2017-05-30** | SCALE/SHEET SIZE:  
 DRAWING NO.: **R2858/A/LBS-030**  
 REVISION: **A**