


LEBENSTIJN - UNIT 212 - AREA SCHEDULE	
UNIT SIZE (Sectional title area):	76.55m ²
STOEP SIZE (Sectional title area):	6.13m ²
TOTAL SECTIONAL TITLE AREA:	82.68m ²

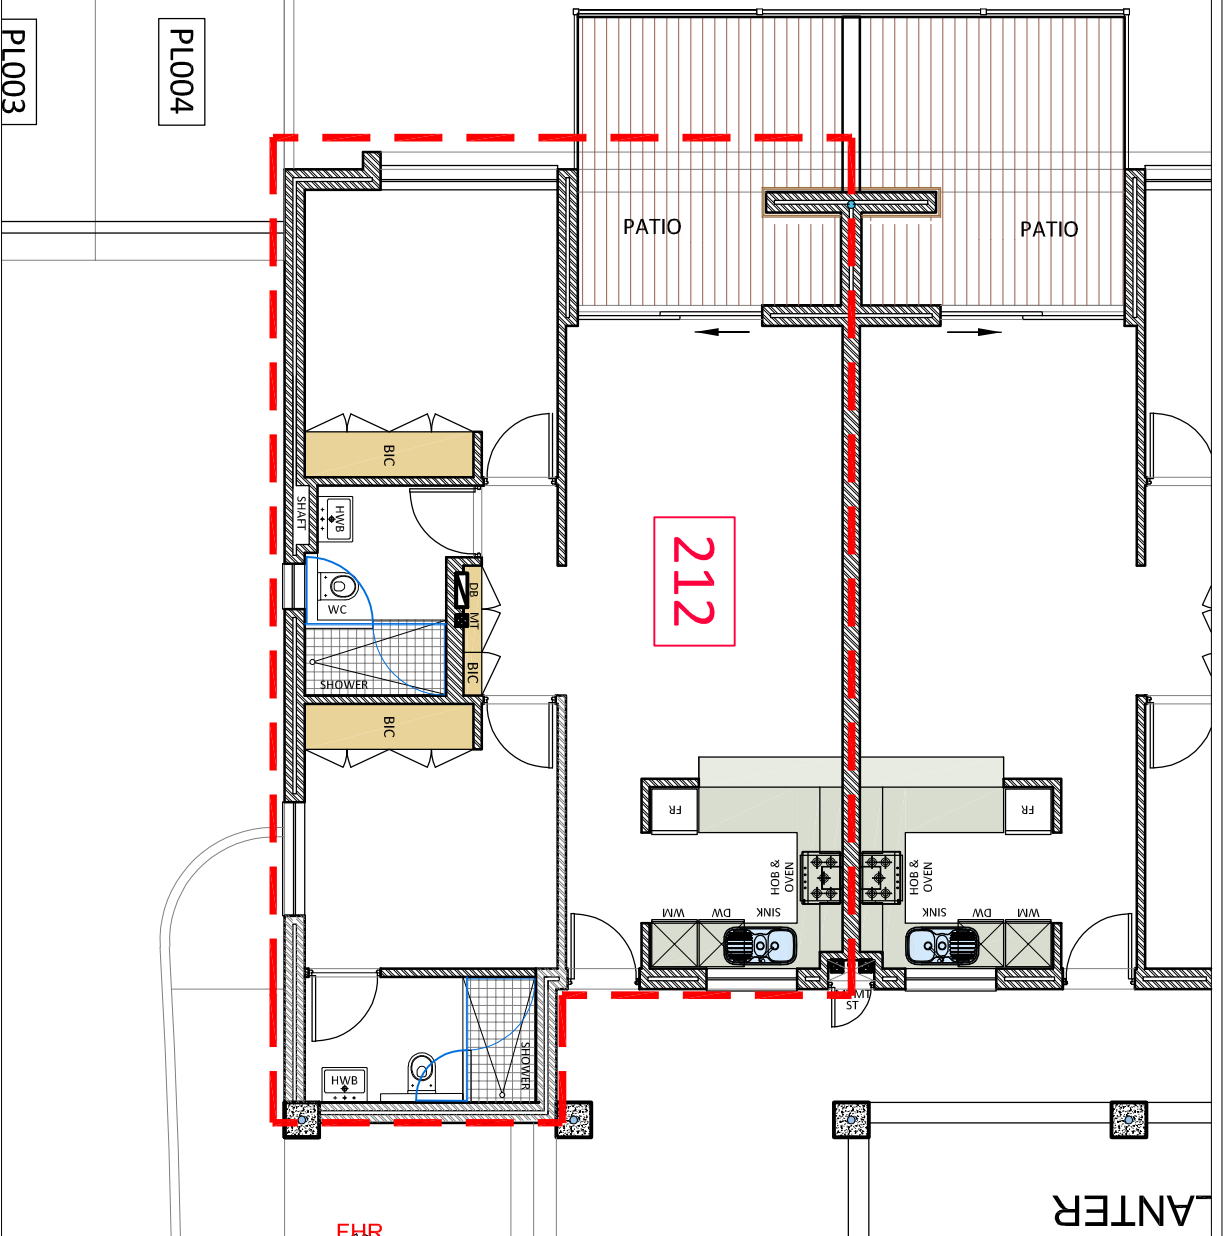

UNIT FLOOR PLAN LAYOUT - Scale 1:100




LEBENSTIJN GROUND FLOOR MASTER PLAN - Scale 1:500

PL003

PL004

PROJECT DESCRIPTION:
DE PLATTEKLOOF RETIREMENT ESTATE
 ARUN Properties, Erf 24698
 DRAWING DESCRIPTION:
LEBENSTIJN - UNIT 212 - FLOOR PLAN

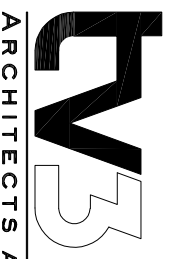

First Floor • La Gratitude Office Building
 97 Dorp Street • Stellenbosch 7600
 tel (021) 861 3800
 fax (021) 882 8025
 e-mail: stn@bv3.co.za
 web: www.bv3.co.za

DRAWN: **Kobus Louw (SACAP 24694972)**
 CHECKED: **Kalla Smit (SACAP 6256)**
 DATE: **2017-05-30** | SCALE/SHEET SIZE:
 DRAWING NO.: **R2858/A/LBS-012**
 REVISION: **A**