


BLOEMENDAL - UNIT #301 - AREA SCHEDULE	
UNIT SIZE (Sectional title area):	80.05m <sup>2</sup>
STOEP SIZE (Sectional title area):	11.3m <sup>2</sup>
TOTAL SECTIONAL TITLE AREA:	91.35m <sup>2</sup>
EXCLUSIVE USE PARKING BAY:	PB001
EXCLUSIVE USE AREA:	A-01

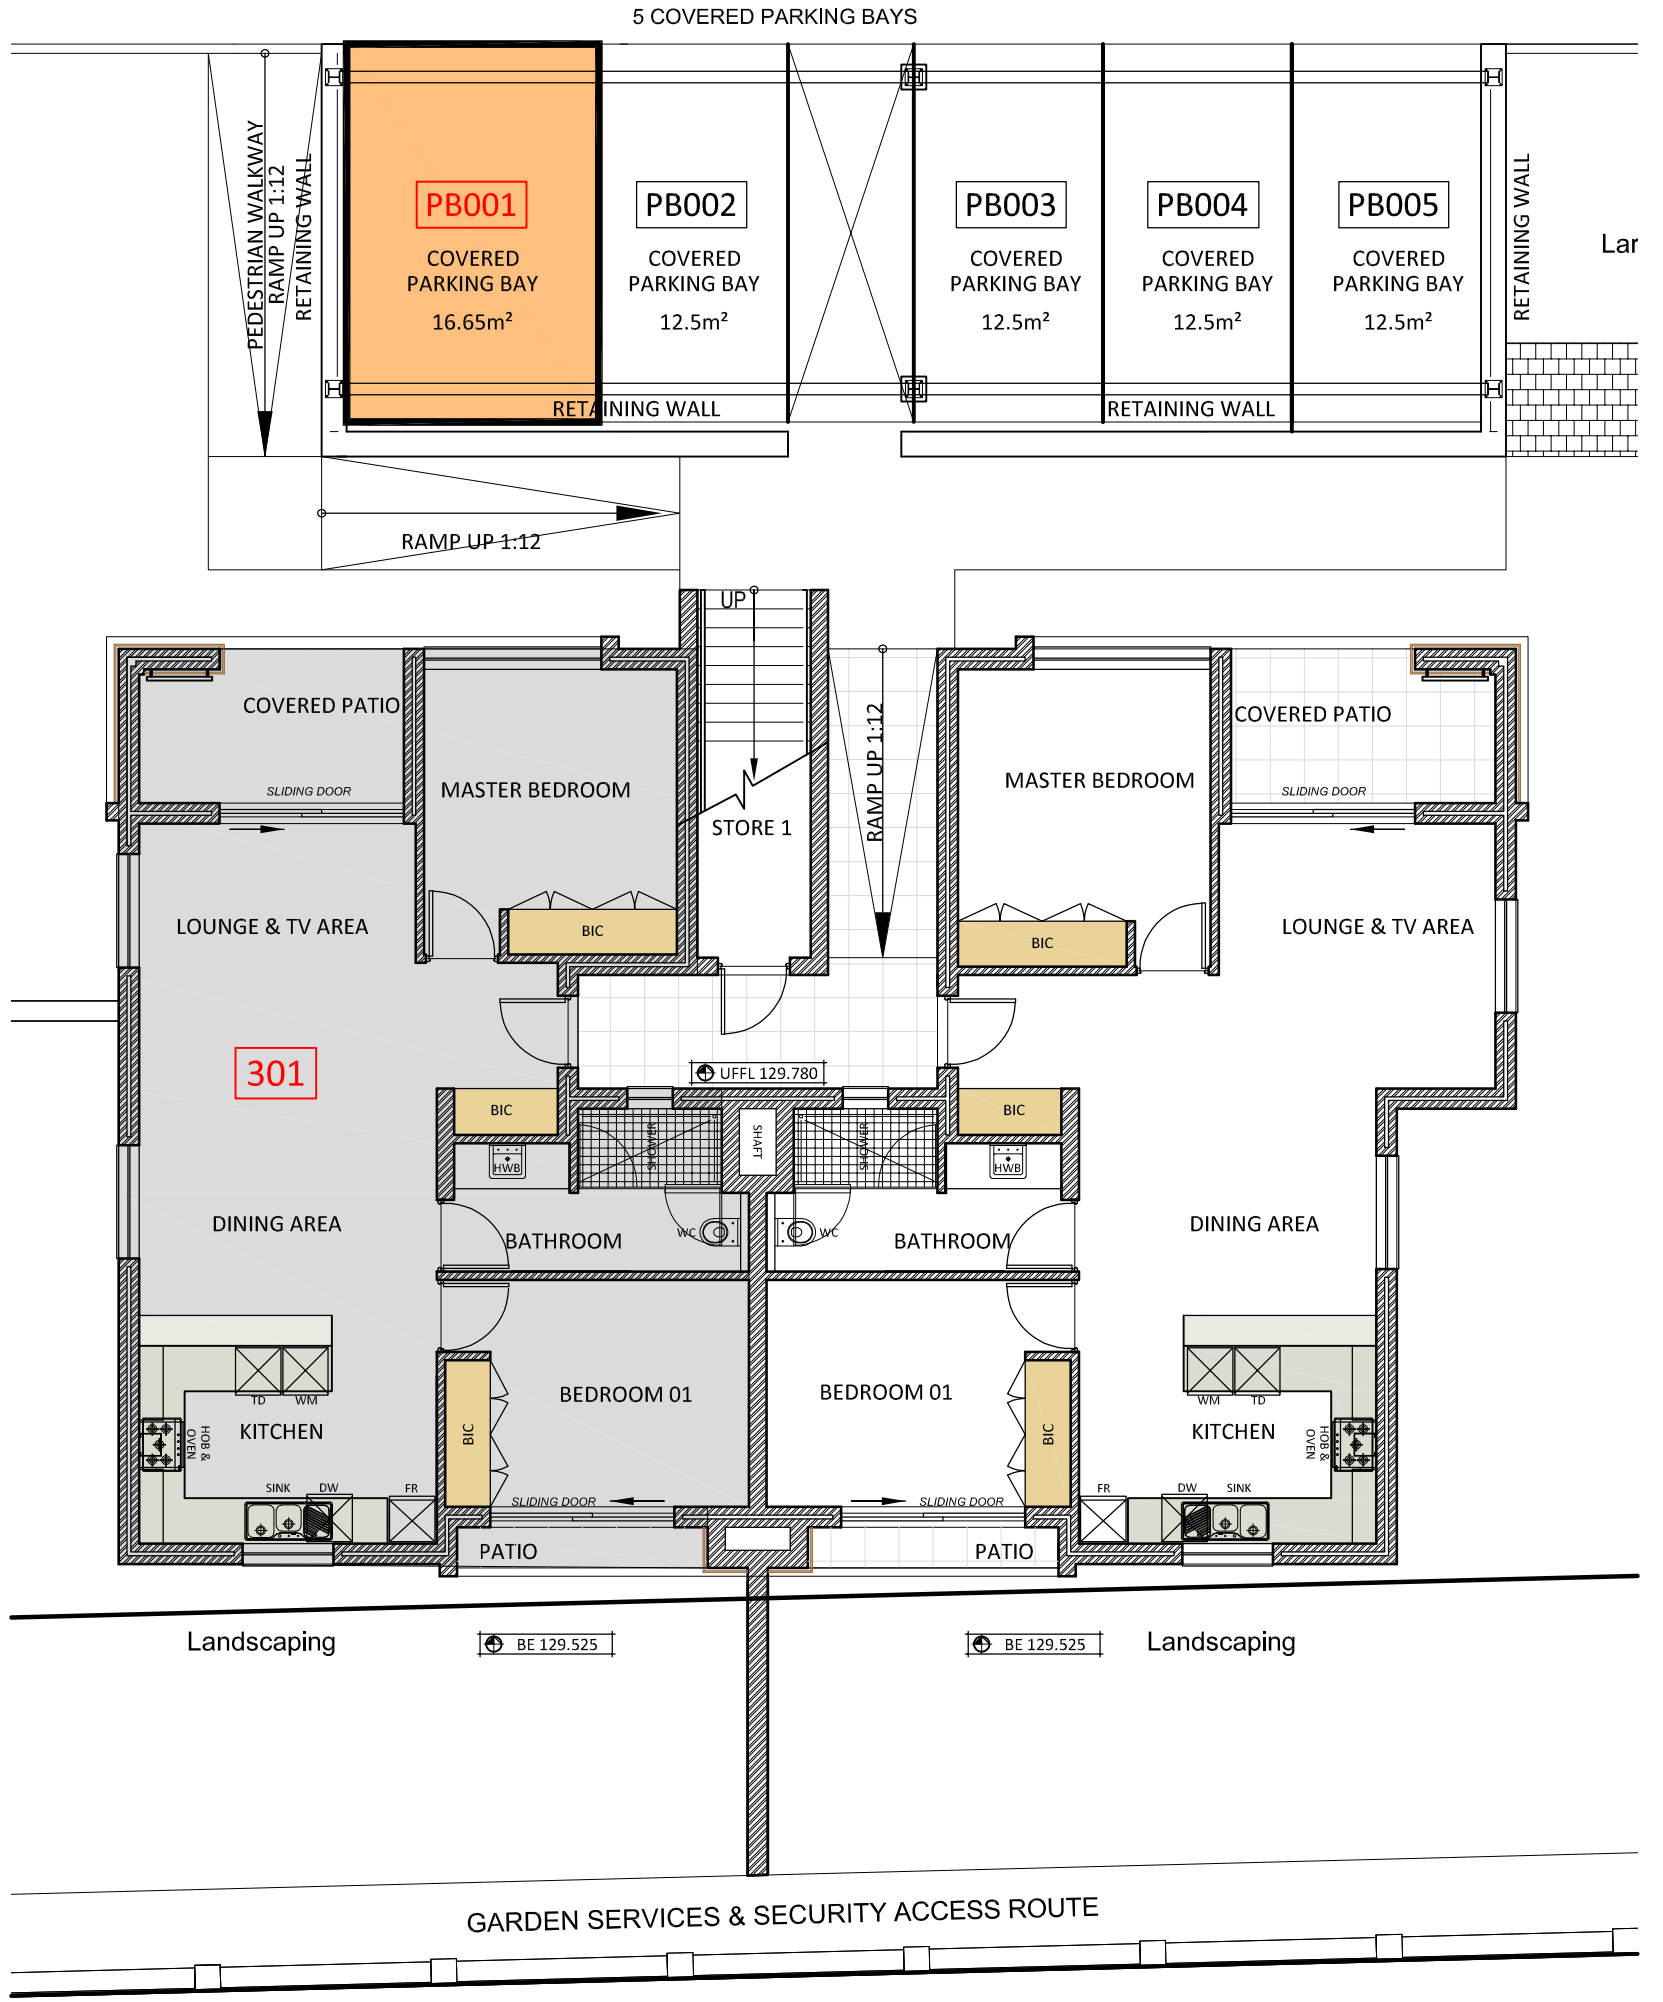

**UNIT 301 : GROUND FLOOR**

**B1**

PROJECT / CLIENT:  
**DE PLATTEKLOOF: BLOEMENDAL**

DRAWING DESCRIPTION:  
**INTERIOR LAYOUT: UNIT 301**

DRAWN: AVDWJ CHECKED: KS  
DATE: 2017.05.30 SCALE: Scale 1:50  
DRAWING No.:

DRAWING STATUS CODES:  
A: Design • B: Marketing • C: Municipal • D: Tender • E: Construction • F: As Built

**tv3** ARCHITECTS AND TOWN PLANNERS

FIRST FLOOR | LA GRATITUDE OFFICE BUILDING  
97 DORP STREET | STELLENBOSCH 7600  
TEL: +27(21)861 3800  
FAX: +27(21)882 8025  
EMAIL: stel@tv3.co.za

**R2858-B-A4-001**

DRAWING STATUS:  
**MARKETING**

REVISION: -

ALL STATUTORY REQUIREMENTS ( NATIONAL BUILDING REGULATIONS AND MUNICIPAL BY-LAWS) MUST BE ADHERED TO • CONTRACTORS ARE TO CHECK AND VERIFY ALL DIMENSIONS AND LEVELS ON THE BUILDING SITE BEFORE WORK COMMENCES • FIGURED DIMENSIONS AND LARGE SCALE DETAIL TAKES PREFERENCE OVER SCALED DIMENSIONS • REFER ANY AND ALL CONFLICTING INFORMATION TO THE ARCHITECT AND OTHER RESPONSIBLE CONSULTANTS THE DESIGN AND DETAIL ON THIS DRAWING IS THE PROPERTY OF TV3 ARCHITECTS AND TOWNPLANNERS (PTY) LTD, AND COPYRIGHT IS RESERVED.